


**GROUND FLOOR PLAN**

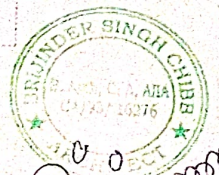

Project  
**MODIFIED DESIGN FOR  
 SACRED HEART SCHOOL  
 (GURUKULAM)  
 AT PURKHOO, JAMMU.**

Drg title  
**GROUND FLOOR PLAN**

Dated  
**JAN - 2021**

Consultants  
**VASTUKAR**  
 Architects, planners and interior designers  
 First floor Trikuta hardware store  
 Railway Road, Narek Nagar, Jammu.  
 ph : 0191 2437293  
 cell : 094191 81522, 070067 35726

Checked by  
**AR. B.S. CHIBB**

Drawn by

CLIENT


ARCHITECT

PRODUCED BY AN AUTODESK EDUCATIONAL PRODUCT

PRODUCED BY AN AUTODESK EDUCATIONAL PRODUCT

PRODUCED BY AN AUTODESK EDUCATIONAL PRODUCT

PRODUCED BY AN AUTODESK EDUCATIONAL PRODUCT

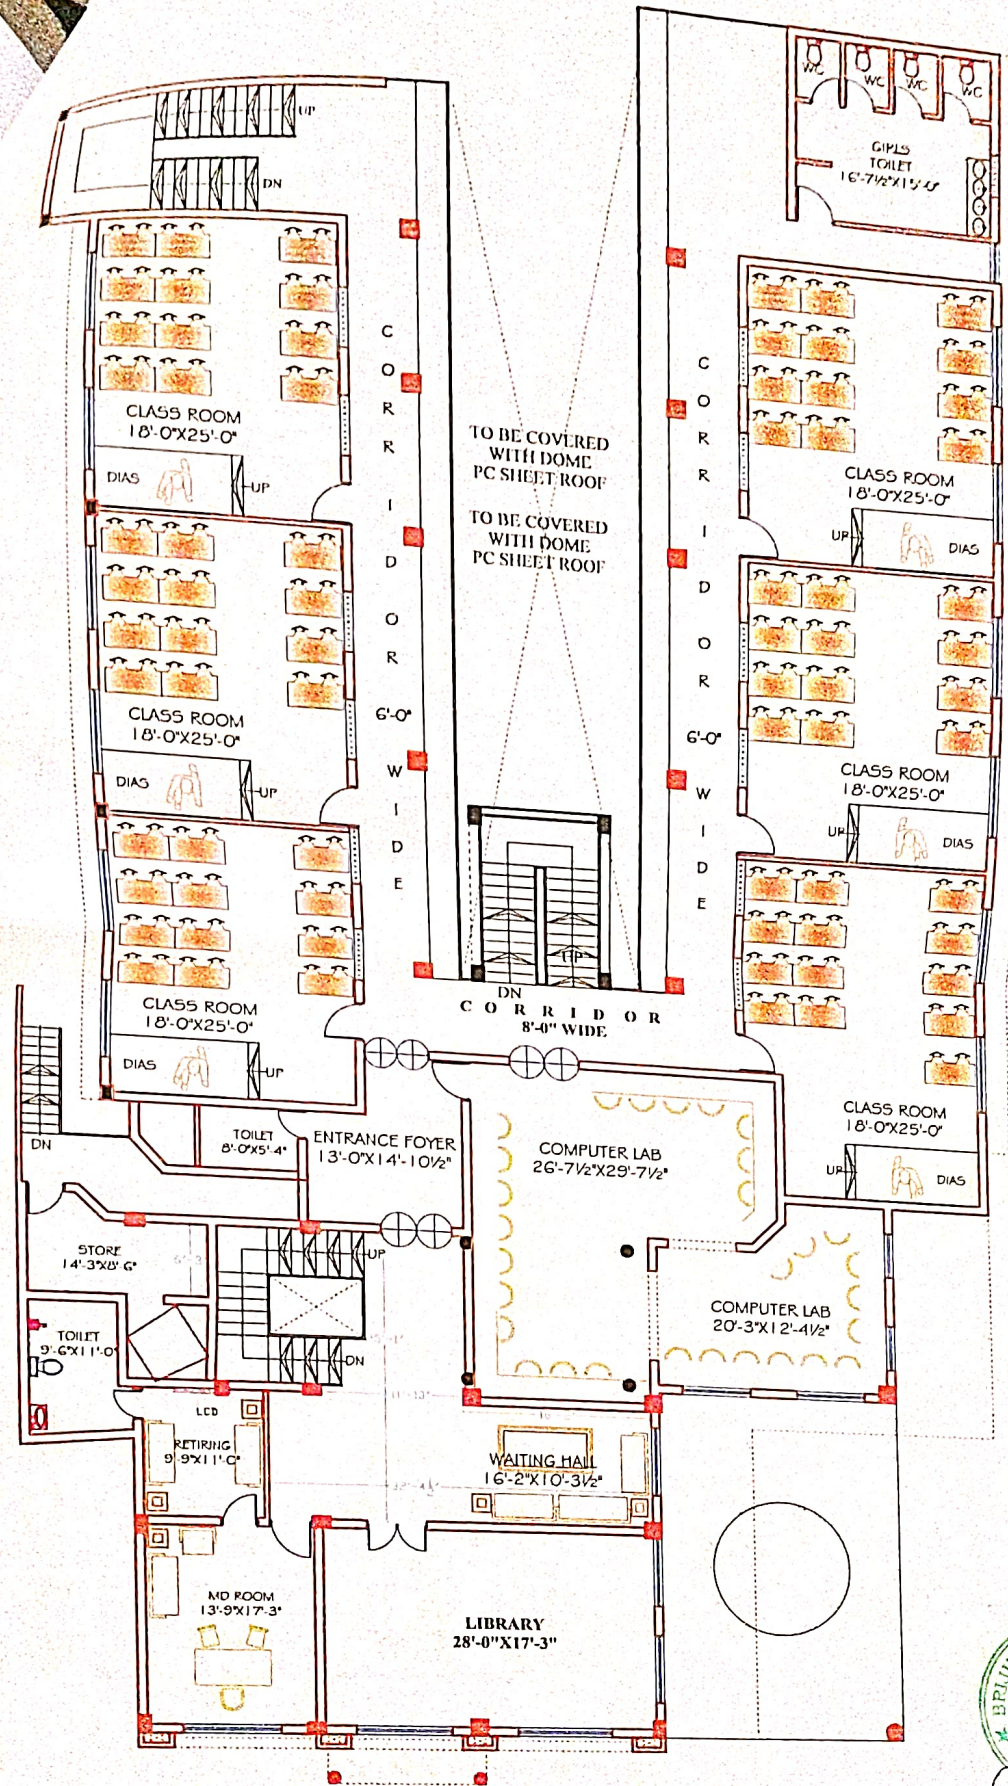

FIRST FLOOR PLAN



*Beinder Singh Chibb*  
 ARCHITECT

Project  
**MODIFIED DESIGN FOR  
 SACRED HEART SCHOOL  
 (GURUKULAM)  
 AT PURKHOO, JAMMU.**

Drg title  
**FIRST FLOOR PLAN**

Dated  
**JAN - 2021**


Consultants  
**VASTUKAR**  
 Architects, planners and interior designers  
 First floor Trikuta hardware store  
 Railway Road, Nanak Nagar, Jammu.  
 ph : 0191-2437293  
 cell : 094191 81622, 070067 35726

Checked by  
**AR. B.S. CHIBB**

Drawn by

CLIENT

ARCHITECT

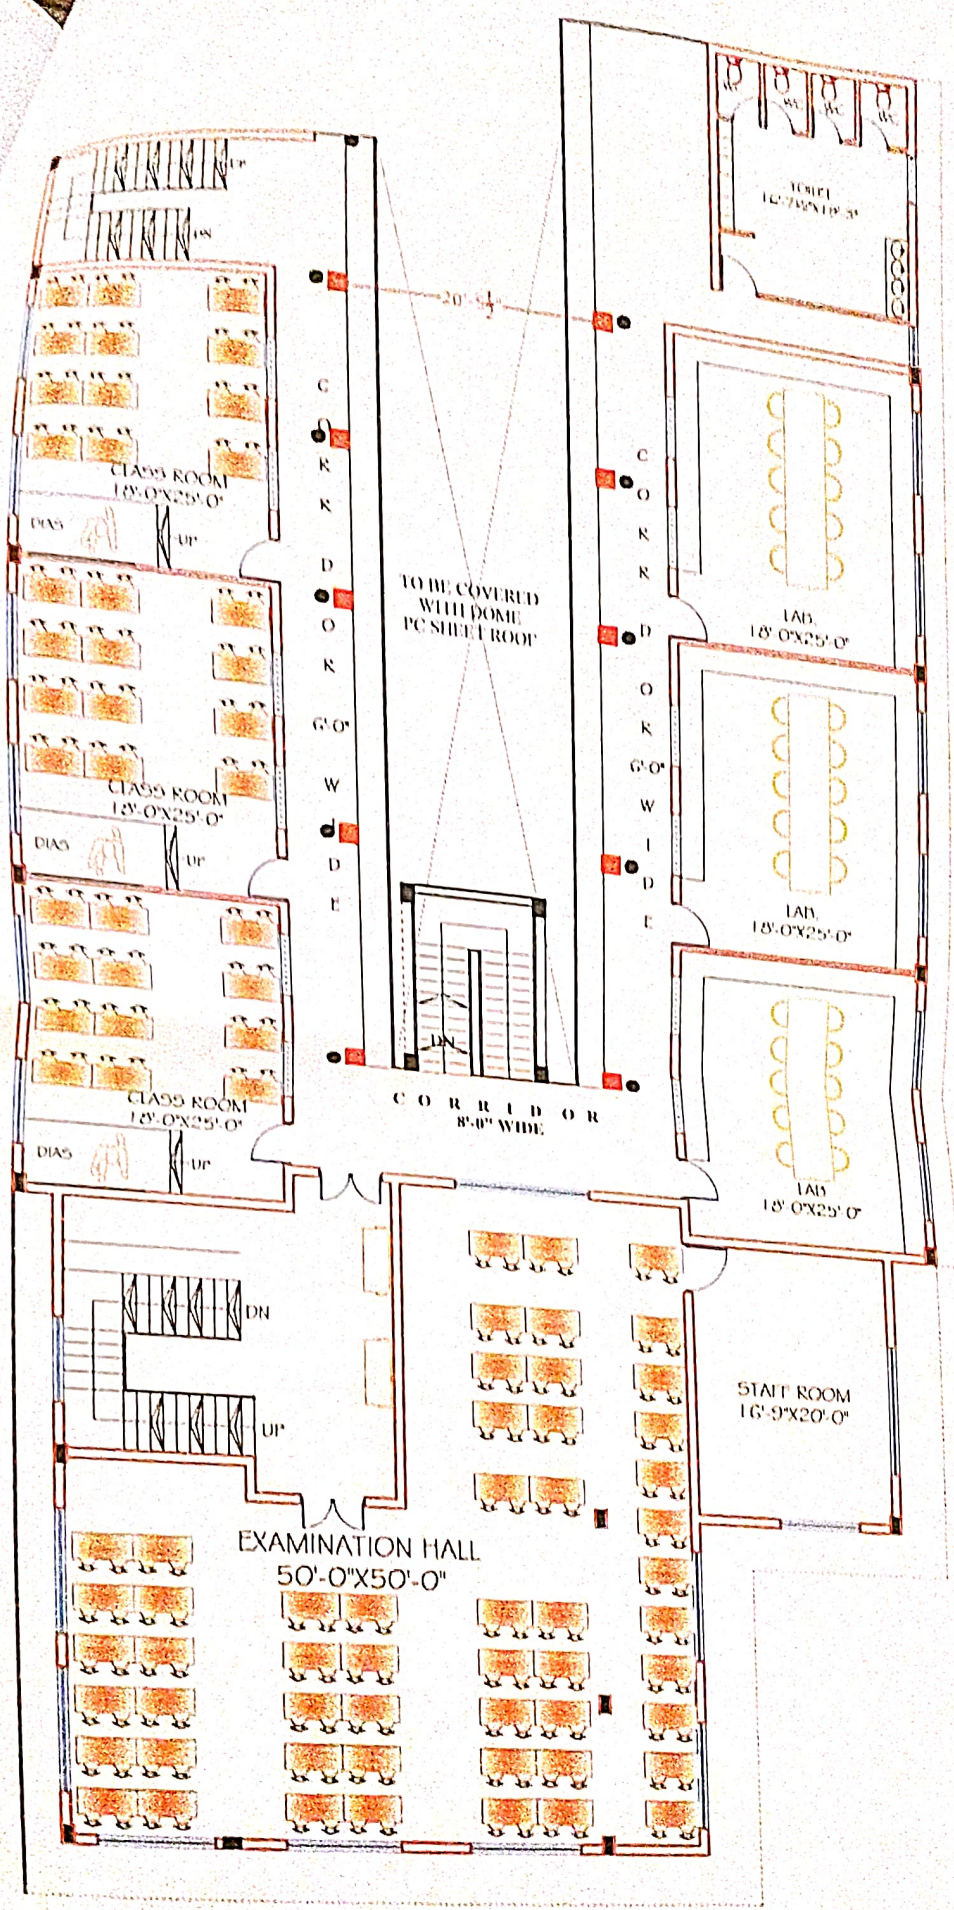

SECOND FLOOR PLAN



Project  
**MODIFIED DESIGN FOR  
 SACRED HEART SCHOOL  
 (GURUKULAM)  
 AT PURKHOO, JAMMU.**

Drg title  
**SECOND FLOOR PLAN**

Dated  
 JAN - 2021

Consultants  
**VASTUKAR**  
 Architects, planners and interior designers  
 First floor Trikuta hardware store  
 Railway Road, Narnak Nagar, Jammu.  
 ph : 0191-2417291  
 cell : 094191 81622, 076067 35226

Checked by  
 AR. D.S. CHIBB

Drawn by

CLIENT

ARCHITECT